



THE DESIGNATION AND LOCATION ON THIS SITE PLAN OF STORE UNIT SIZES, TENANT NAMES, AND OTHER INFORMATION ABOUT THE SHOPPING CENTER, ITS BUILDINGS, AND COMMON AREAS IS NOT A REPRESENTATION BY LANDLORD THAT SUCH CONDITIONS EXIST OR WILL CONTINUE TO EXIST THROUGHOUT ALL OR ANY PORTION OF THE TERM OF TENANT'S LEASE. THIS SITE PLAN AND OTHER INFORMATION CONTAINED HEREIN IS FOR MARKETING PURPOSES ONLY, EXCEPT AS SUCH MAY BE SPECIFICALLY INDICATED OTHERWISE IN TENANT'S LEASE.

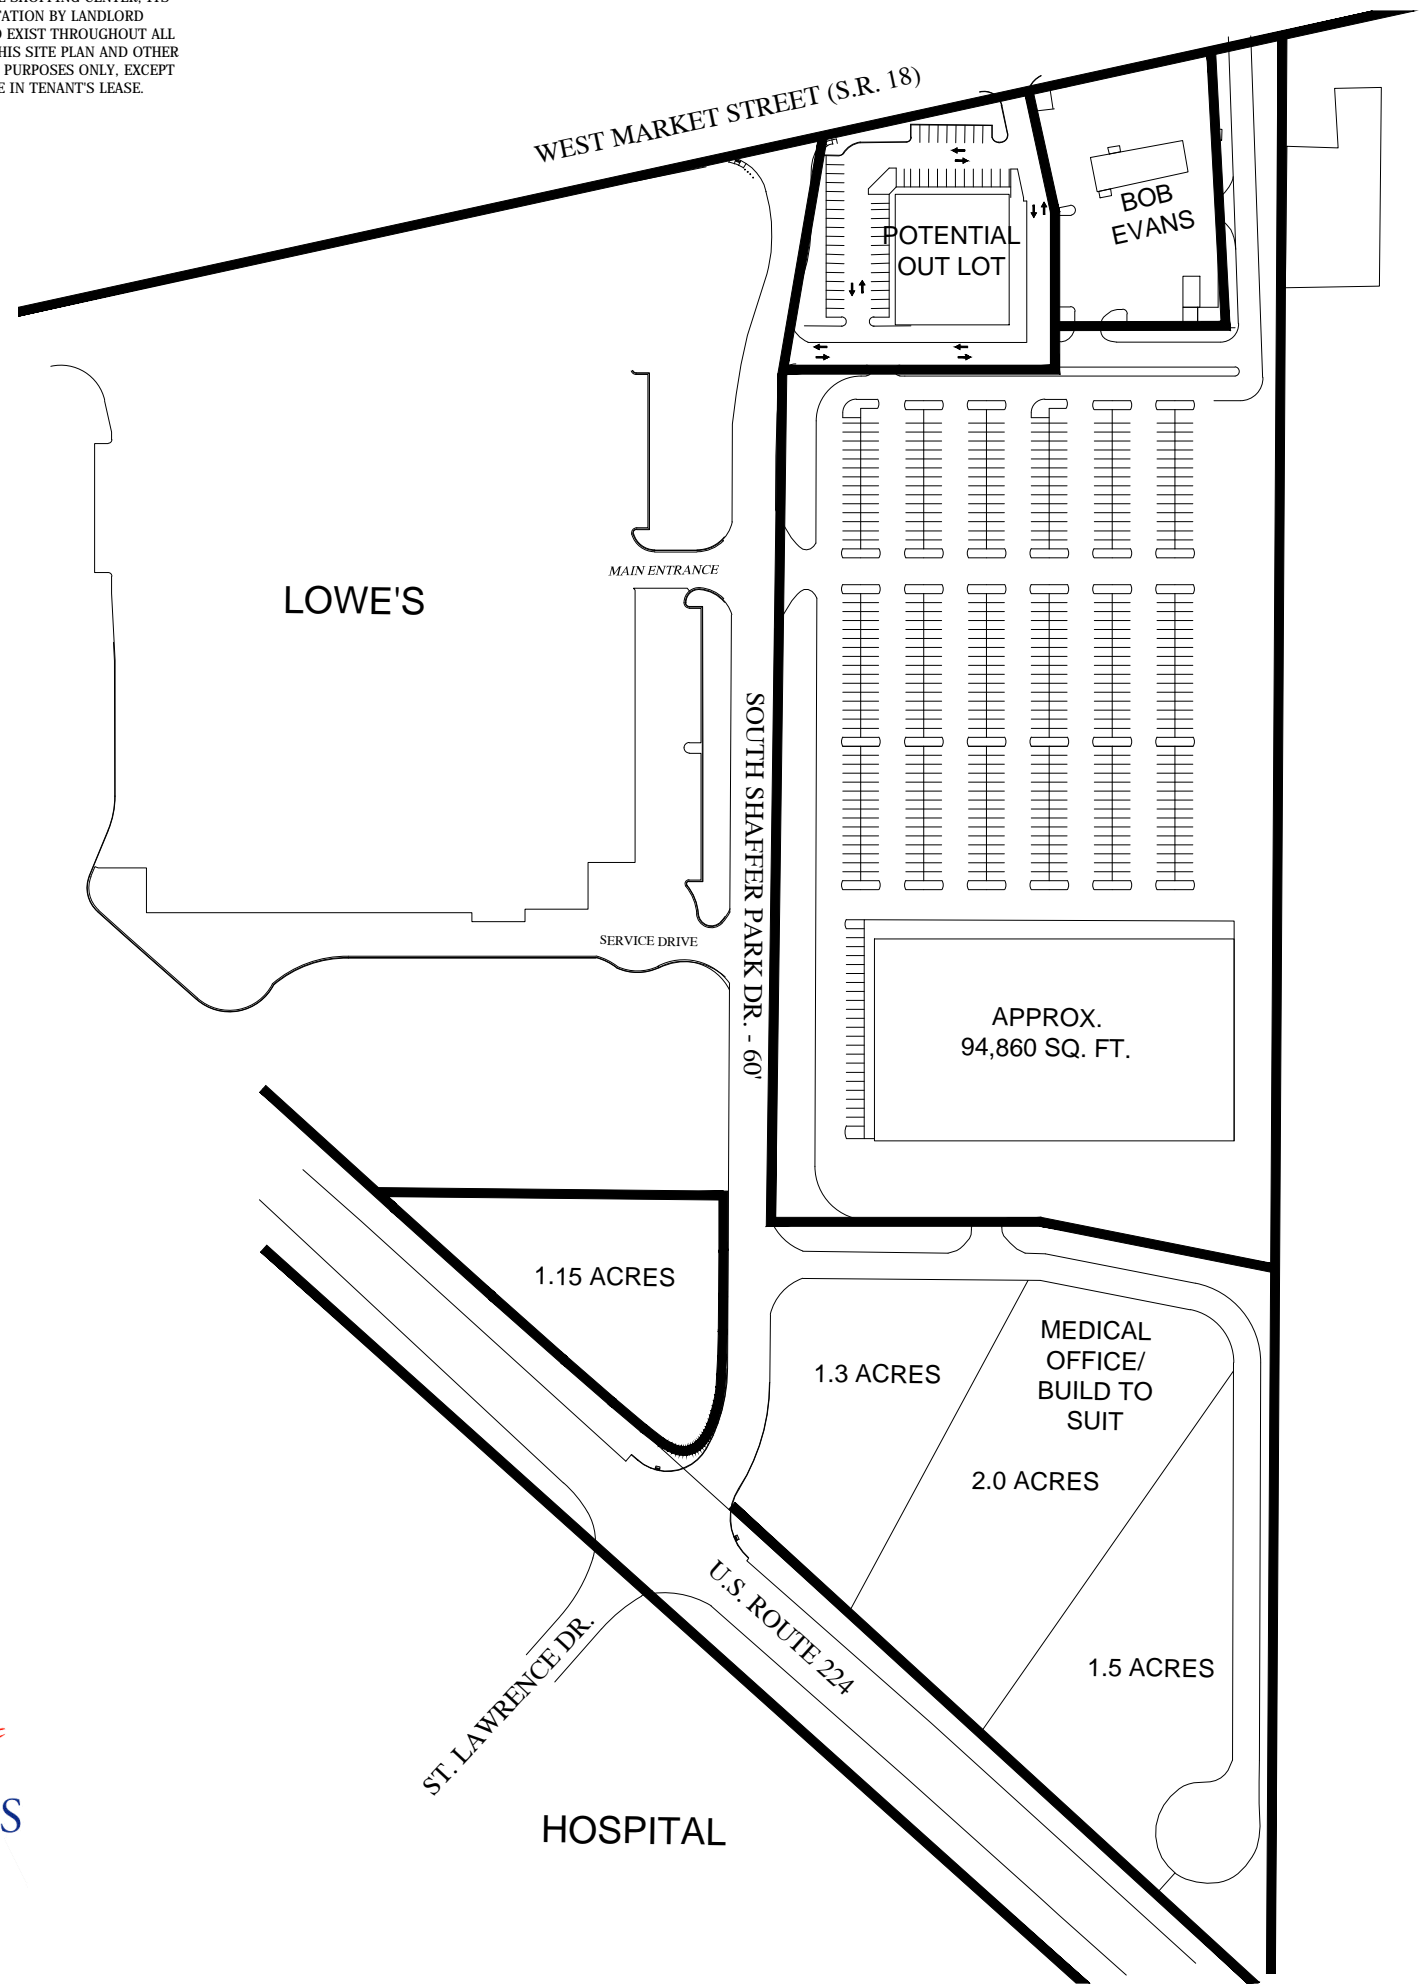

# PADS FOR SALE OR LEASE

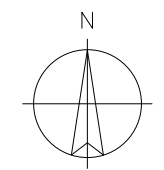

<b>U.S. PROPERTIES GROUP, INC.</b> 3665 FISHINGER BLVD. HILLIARD, OH. 43026		
LOCATION: <b>TIFFIN PLAZA</b> <b>TIFFIN, OHIO</b> <b>SENECA COUNTY</b>		
AC.	G.L.A.	DATE
		7-1-11
REDEVELOPED: IN PROCESS		
SCALE: AS NOTED	CAD FILE NAME: TIFFIN PLAZA	SHEET 1 OF 1