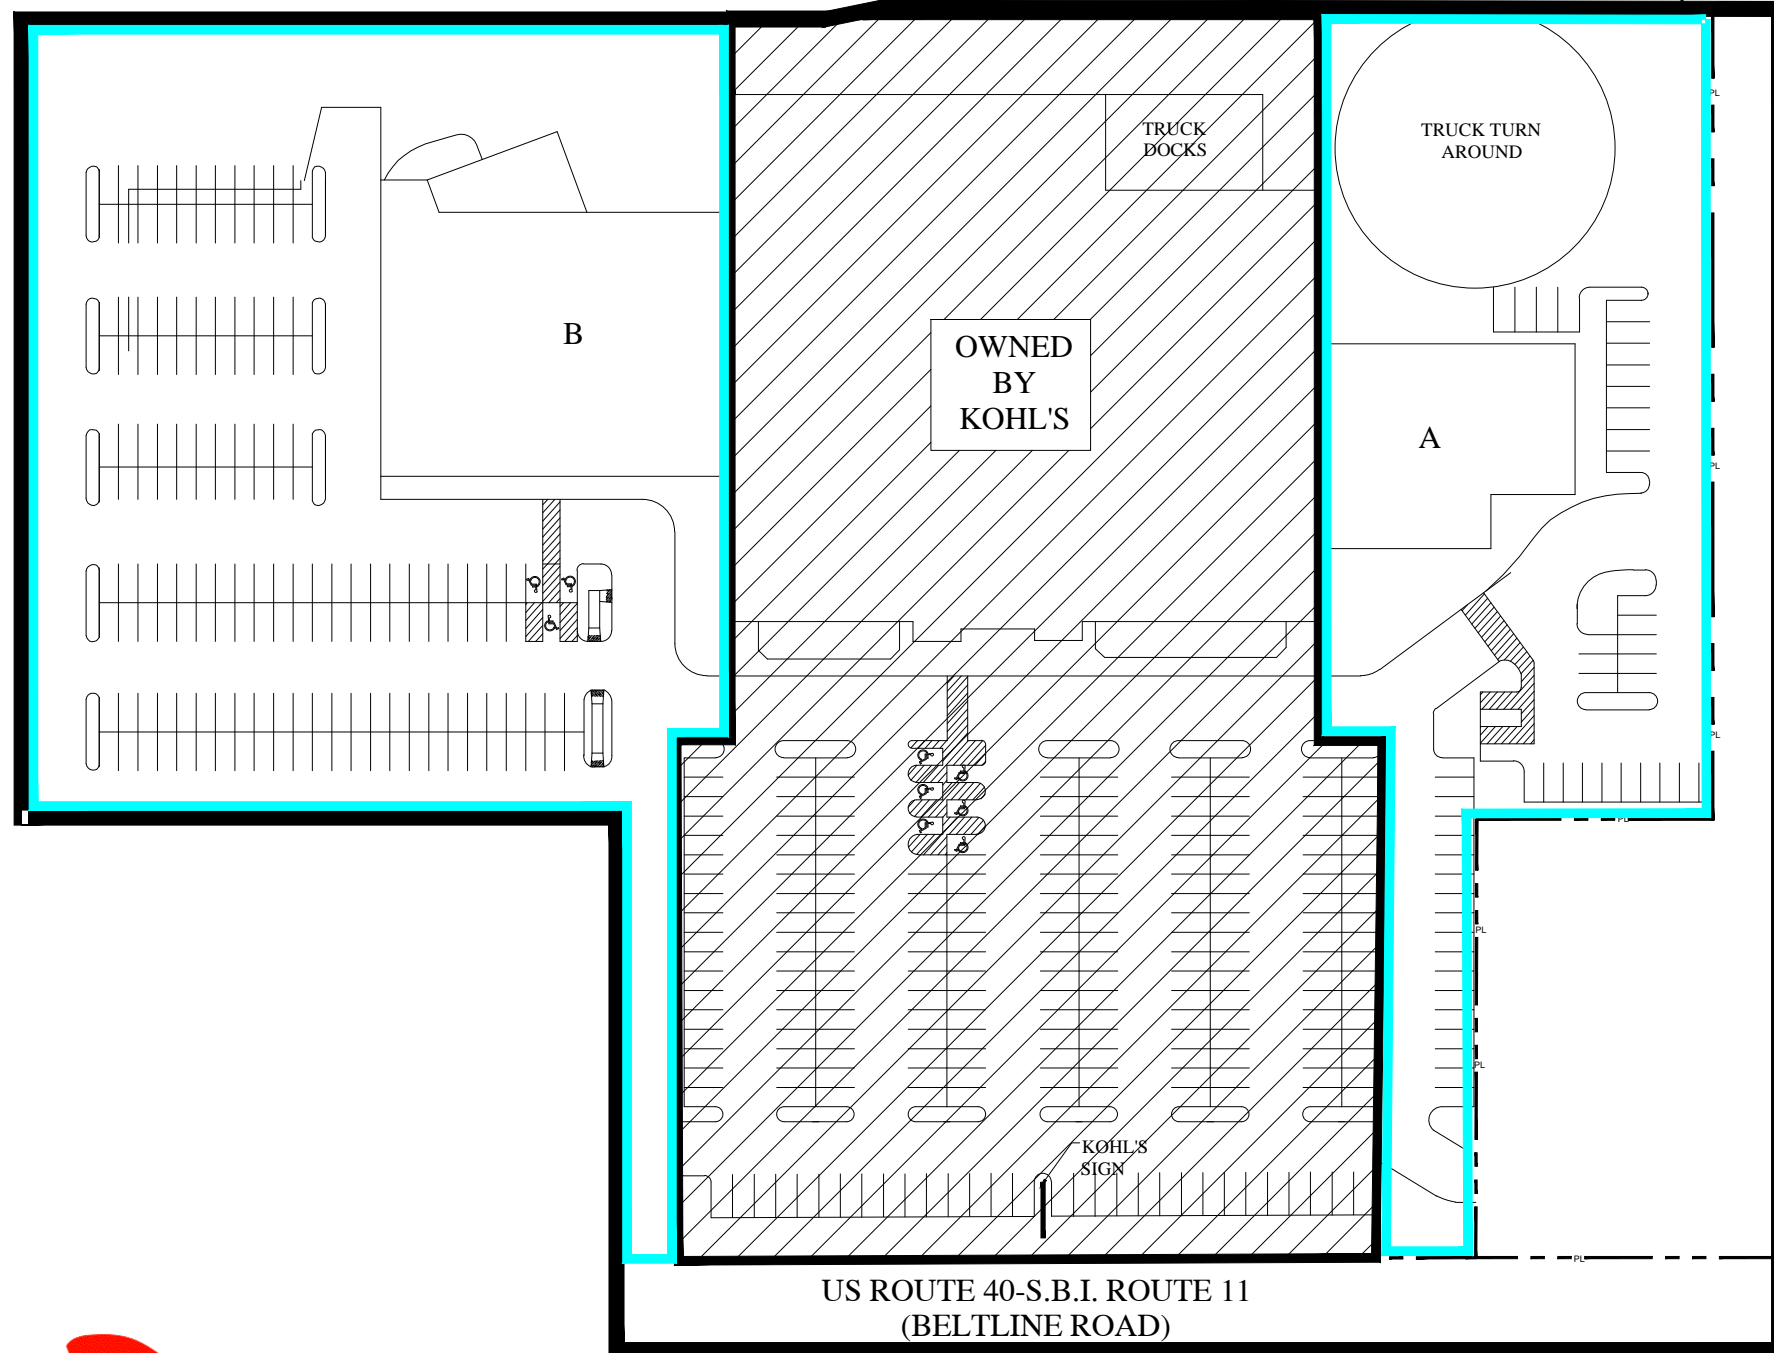

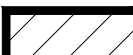
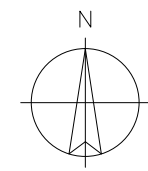


THE DESIGNATION AND LOCATION ON THIS SITE PLAN OF STORE UNIT SIZES, TENANT NAMES, AND OTHER INFORMATION ABOUT THE SHOPPING CENTER, ITS BUILDINGS, AND COMMON AREAS IS NOT A REPRESENTATION BY LANDLORD THAT SUCH CONDITIONS EXIST OR WILL CONTINUE TO EXIST THROUGHOUT ALL OR ANY PORTION OF THE TERM OF TENANT'S LEASE. THIS SITE PLAN AND OTHER INFORMATION CONTAINED HEREIN IS FOR MARKETING PURPOSES ONLY, EXCEPT AS SUCH MAY BE SPECIFICALLY INDICATED OTHERWISE IN TENANT'S LEASE.

SPACE	NAME	AREA	LAYOUT
A	RETAIL (coming soon)	10,300 SF	-
B	RETAIL (build to suit)		-



-  MAINTAINED BY USPG
-  NO LONGER OWNED BY USPG



U.S. PROPERTIES GROUP, INC. 3665 FISHINGER BLVD. HILLIARD, OH 43026		
LOCATION: KOHL'S COLLINSVILLE, ILL. MADISON COUNTY		
AC. 9.710	G.L.A. 93,120	DATE 7-1-11
PARKING: 376 TOTAL SPACES (358 STANDARD, 18 HANDICAP)		
REDEVELOPED: IN PROCESS		
SCALE: AS NOTED	CAD FILE NAME: COLLINSVILLE	SHEET 1 OF 1