



THE DESIGNATION AND LOCATION ON THIS SITE PLAN OF STORE UNIT SIZES, TENANT NAMES, AND OTHER INFORMATION ABOUT THE SHOPPING CENTER, ITS BUILDINGS, AND COMMON AREAS IS NOT A REPRESENTATION BY LANDLORD THAT SUCH CONDITIONS EXIST OR WILL CONTINUE TO EXIST THROUGHOUT ALL OR ANY PORTION OF THE TERM OF TENANT'S LEASE. THIS SITE PLAN AND OTHER INFORMATION CONTAINED HEREIN IS FOR MARKETING PURPOSES ONLY, EXCEPT AS SUCH MAY BE SPECIFICALLY INDICATED OTHERWISE IN TENANT'S LEASE.

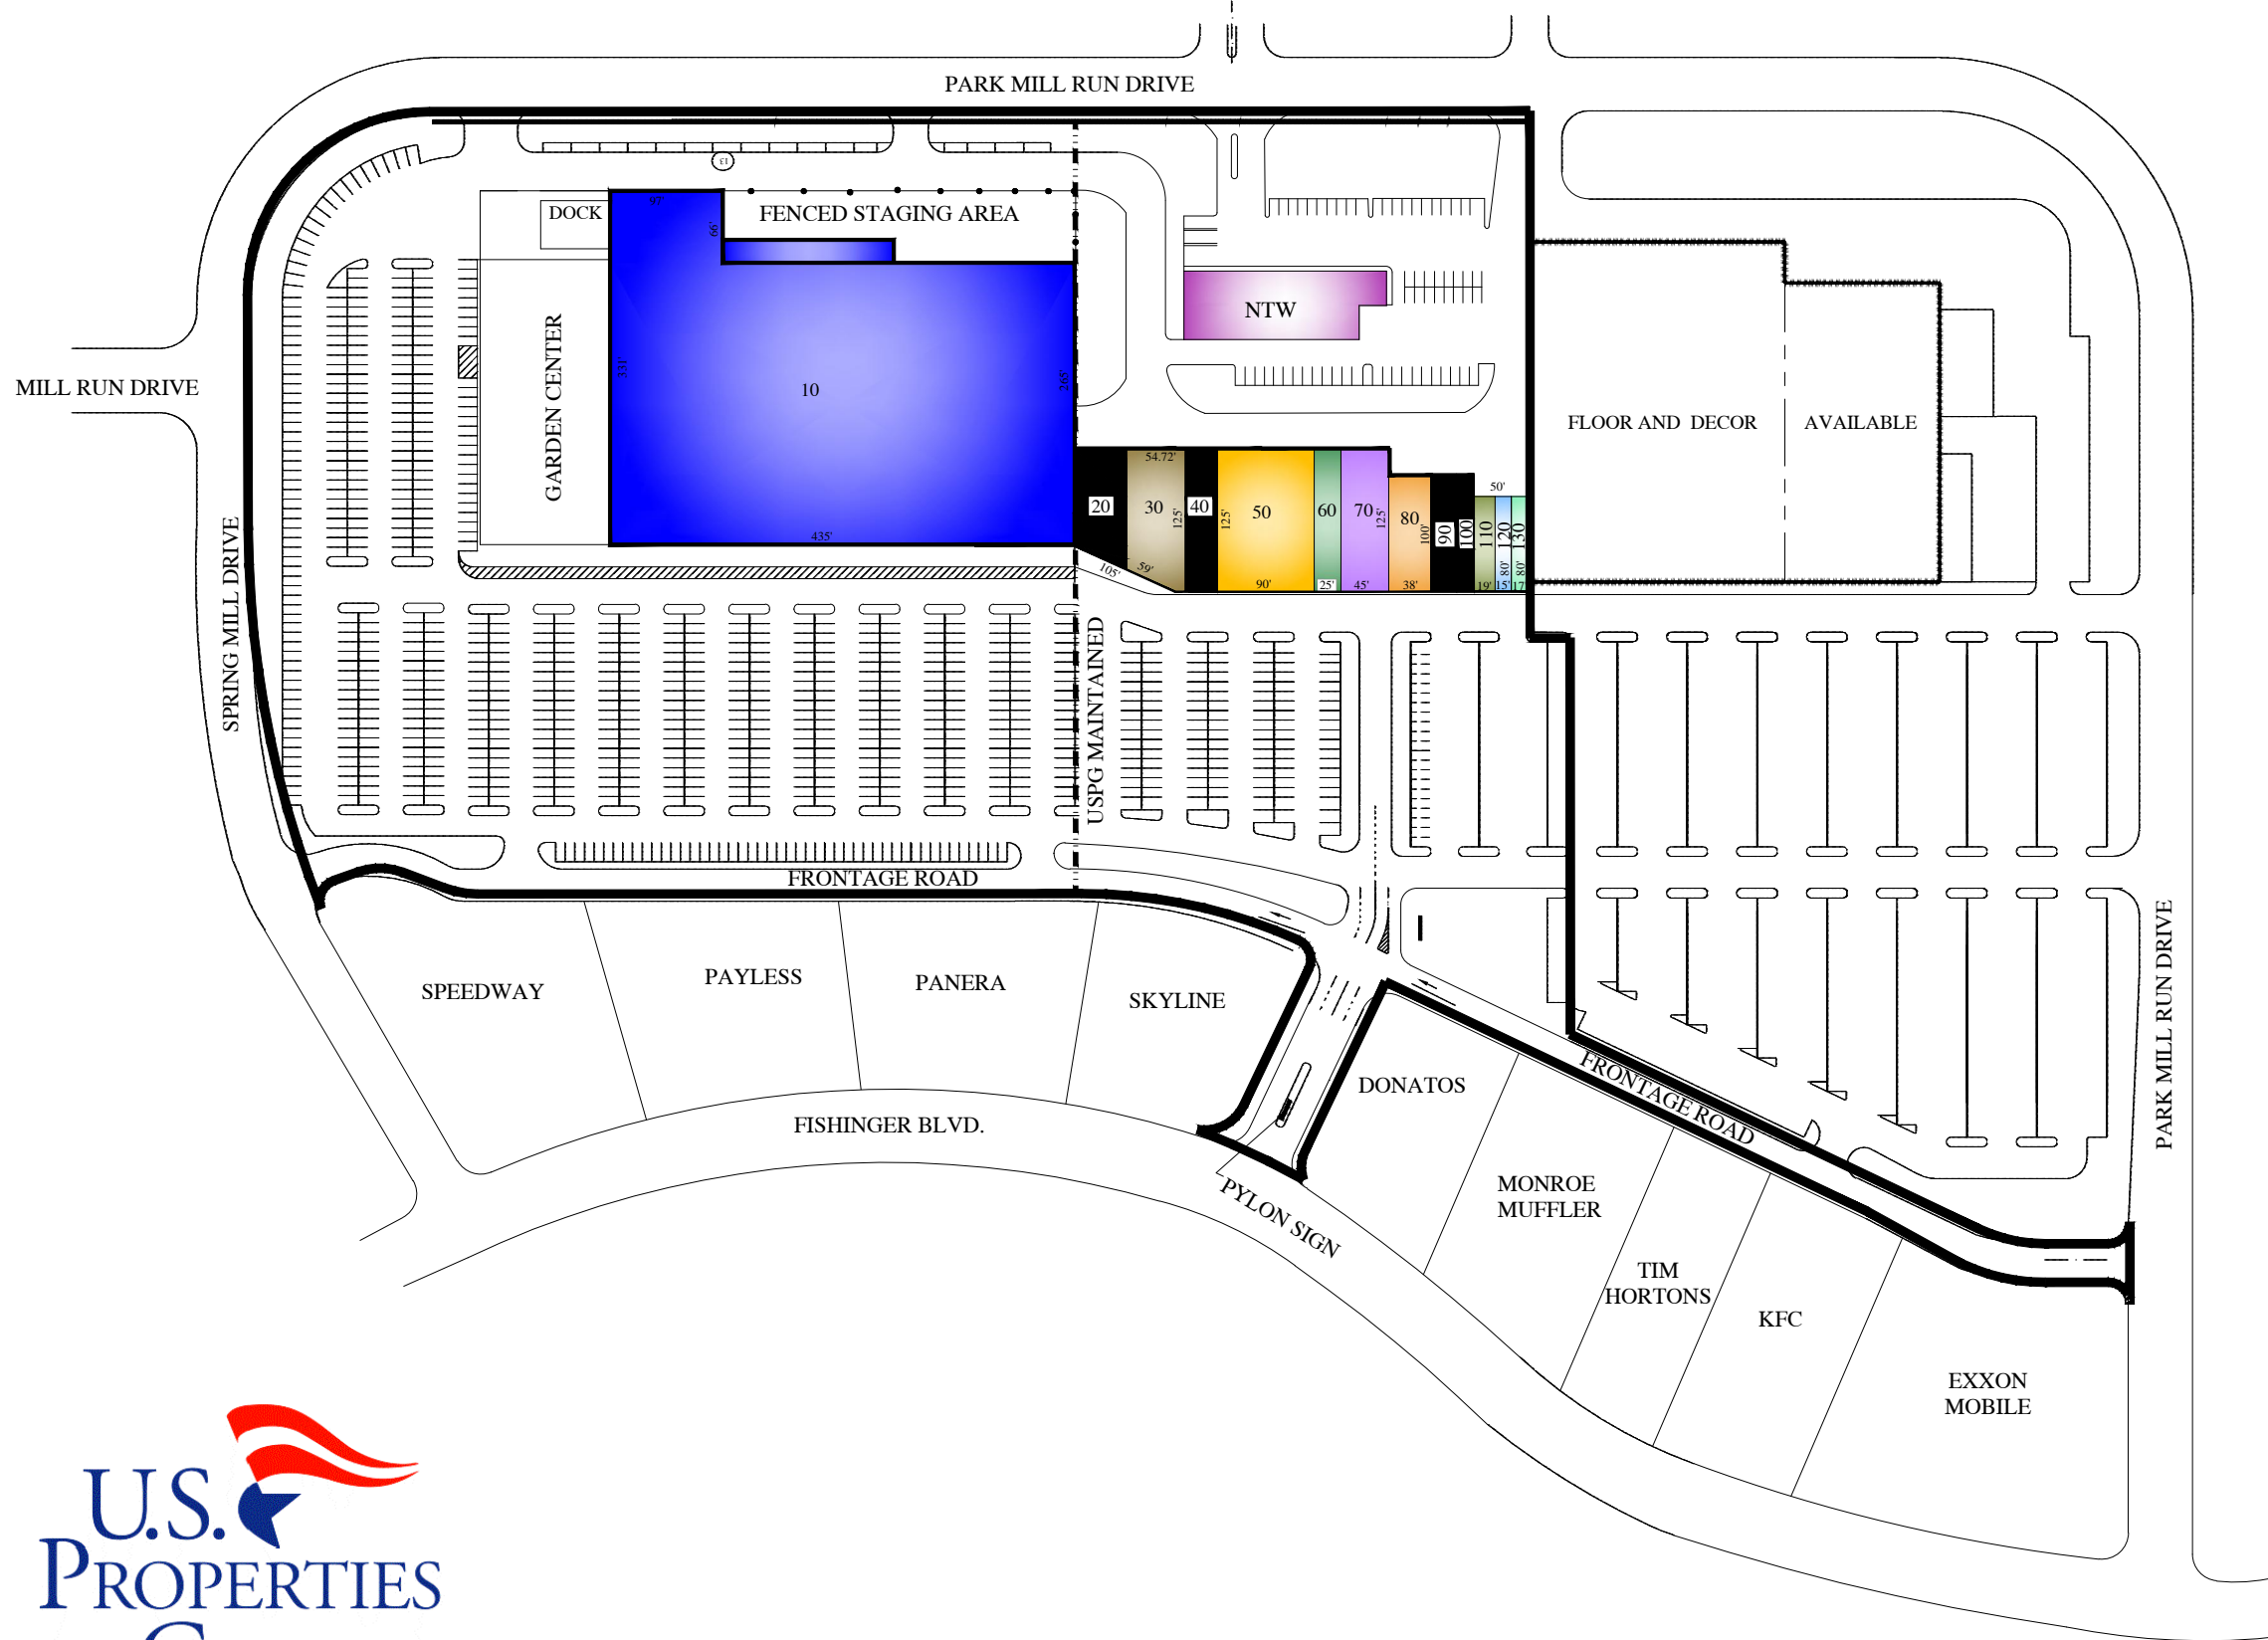

SPACE	NAME	AREA	LAYOUT
10	LOWE'S	125,368 SF	331' x 435'
20	AVAILABLE	4,612 SF	-
30	TITLE BOXING FITNESS	6,435 SF	-
40	AVAILABLE	3,750 SF	30' x 125'
50	TUESDAY MORNING	11,250 SF	90' x 125'
60	LA TAN	3,125 SF	25' x 125'
70	USPG CORPORATE OFFICE	5,534 SF	-
80	AAA	3,836 SF	38' x 100'
90	AVAILABLE	2,392 SF	-
100	AVAILABLE	1,840 SF	-
110	PAMPER MOMENT	1,541 SF	19' x 80'
120	GNC	1,205 SF	15' x 80'
130	AMERICAN EAR	1,200 SF	-
NTW	NTW	11,325 SF	65' x 189'

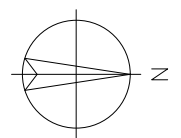

U.S. PROPERTIES GROUP, INC. 3665 FISHINGER BLVD. HILLIARD, OH. 43026		
LOCATION: MILL RUN SQUARE HILLIARD, OH. FRANKLIN COUNTY		
AC. 19.406	G.L.A. 183,413	DATE 7-1-11
PARKING: 951 TOTAL SPACES (930 STANDARD, 21 HANDICAP)		
DEVELOPED: 1994 NTB 1997		
SCALE: AS NOTED	CAD FILE NAME: MILL RUN SQ	SHEET 1 OF 1