
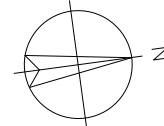


THE DESIGNATION AND LOCATION ON THIS SITE PLAN OF STORE UNIT SIZES, TENANT NAMES, AND OTHER INFORMATION ABOUT THE SHOPPING CENTER, ITS BUILDINGS, AND COMMON AREAS IS NOT A REPRESENTATION BY LANDLORD THAT SUCH CONDITIONS EXIST OR WILL CONTINUE TO EXIST THROUGHOUT ALL OR ANY PORTION OF THE TERM OF TENANT'S LEASE. THIS SITE PLAN AND OTHER INFORMATION CONTAINED HEREIN IS FOR MARKETING PURPOSES ONLY, EXCEPT AS SUCH MAY BE SPECIFICALLY INDICATED OTHERWISE IN TENANT'S LEASE.

SPACE	NAME	AREA	LAYOUT
10	AVAILABLE	6,022 SF	54' x 130'
30	CURVES	3,540 SF	54' x 130'
40	BIG LOTS	24,991 SF	52' x 148'
50A	AARON'S RENTS	13,844 SF	83' x 198'
50B	AVAILABLE	5,687 SF	47' x 121'
60	LONG JOHN SILVER'S	2,224 SF	35' x 58'

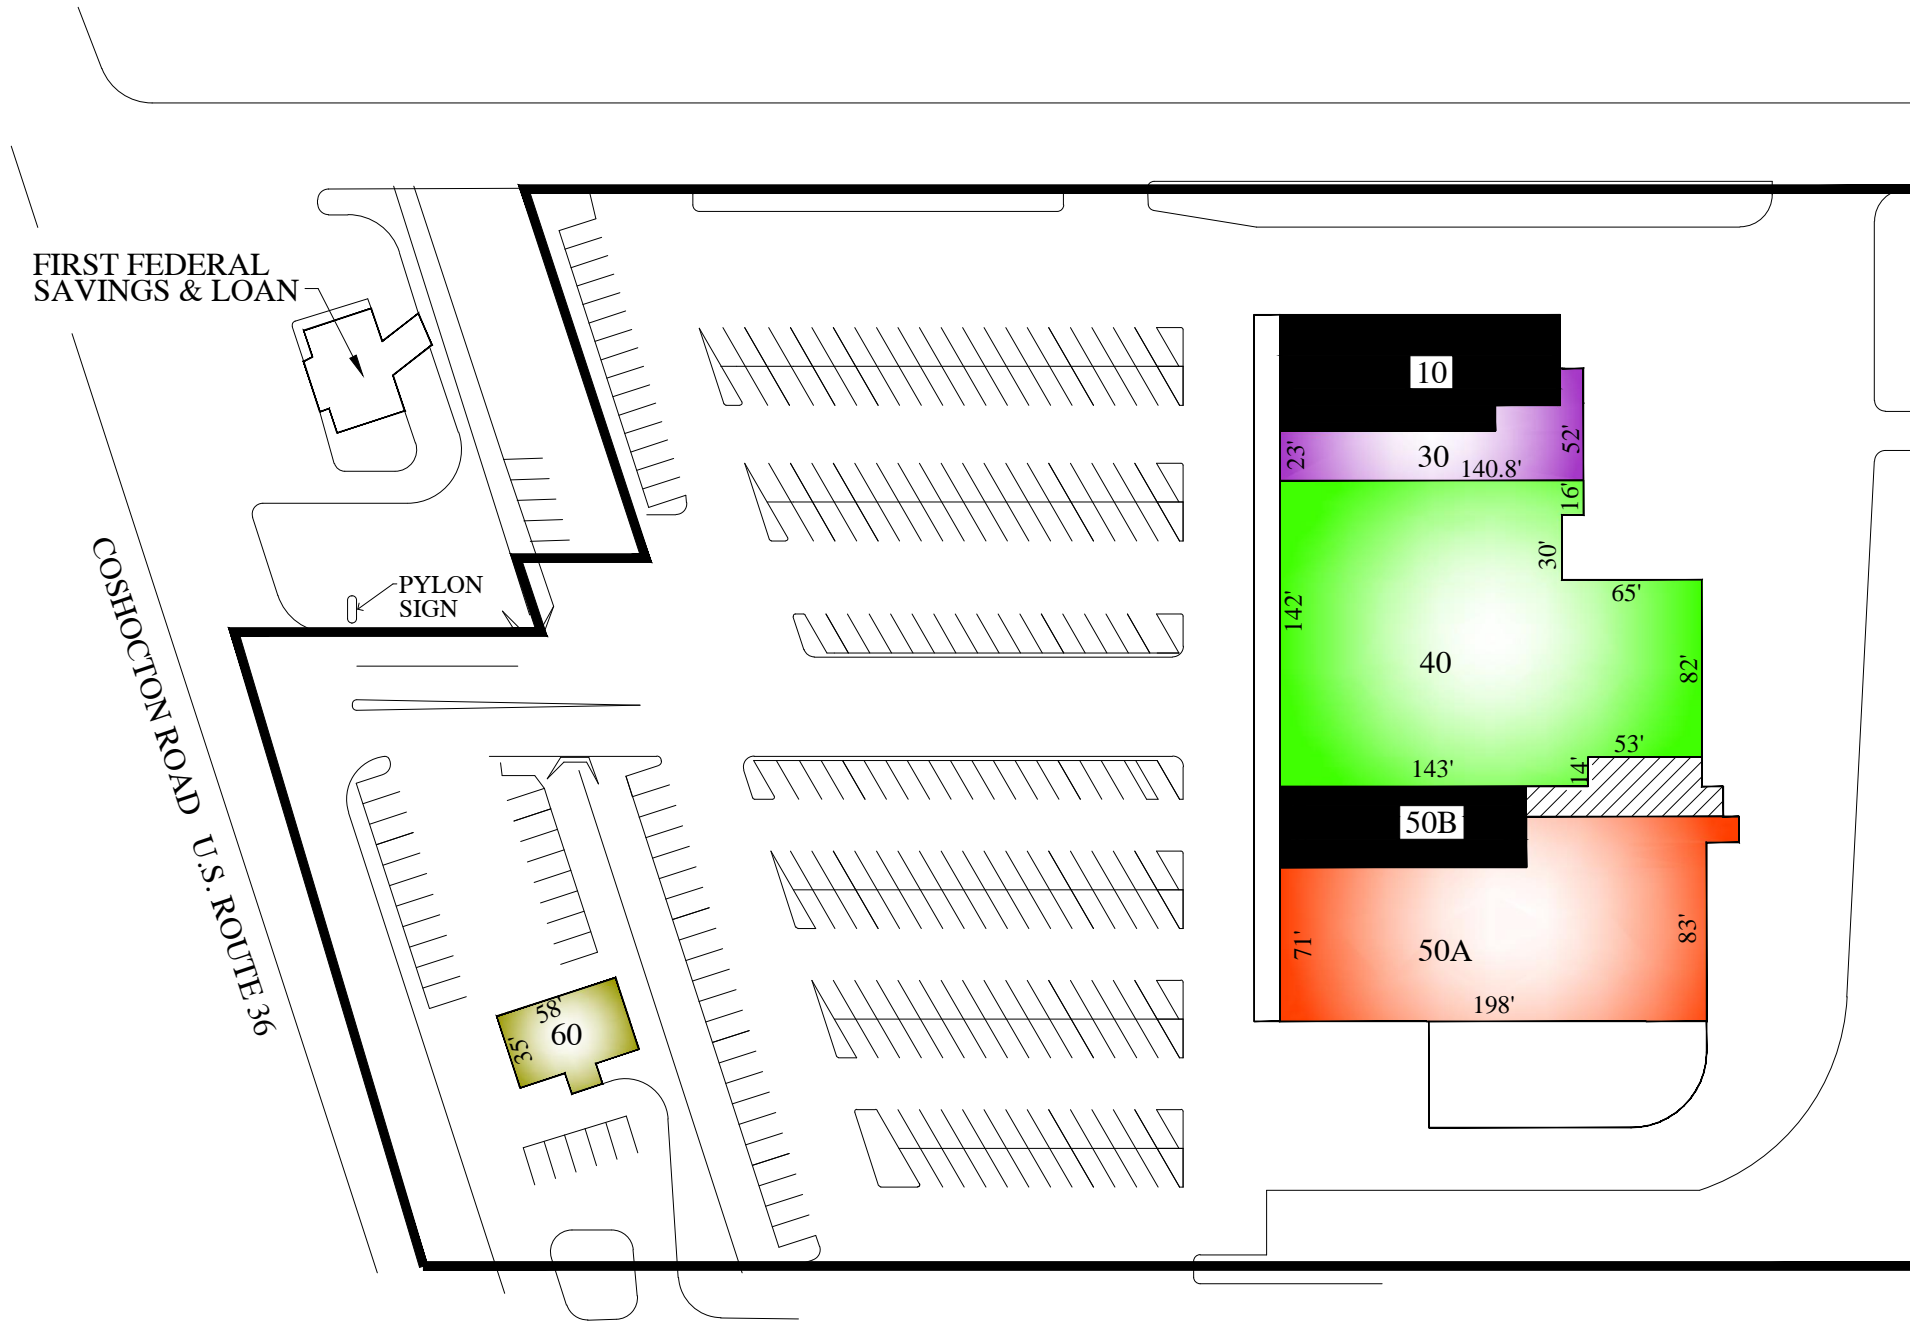

U.S. PROPERTIES GROUP, INC. 3665 FISHINGER BLVD. HILLIARD, OH. 43026		
LOCATION: MOUNT VERNON PLAZA MT. VERNON, OH. KNOX COUNTY		
AC. 8.165	G.L.A. 56,308	DATE 7-1-11
PARKING: 255 TOTAL SPACES (246 STANDARD, 9 HANDICAP)		
DEVELOPED: 1964		
SCALE: AS NOTED	CAD FILE NAME: MOUNT VERNON PLAZA	SHEET 1 OF 1