


THE DESIGNATION AND LOCATION ON THIS SITE PLAN OF STORE UNIT SIZES, TENANT NAMES, AND OTHER INFORMATION ABOUT THE SHOPPING CENTER, ITS BUILDINGS, AND COMMON AREAS IS NOT A REPRESENTATION BY LANDLORD THAT SUCH CONDITIONS EXIST OR WILL CONTINUE TO EXIST THROUGHOUT ALL OR ANY PORTION OF THE TERM OF TENANT'S LEASE. THIS SITE PLAN AND OTHER INFORMATION CONTAINED HEREIN IS FOR MARKETING PURPOSES ONLY, EXCEPT AS SUCH MAY BE SPECIFICALLY INDICATED OTHERWISE IN TENANT'S LEASE.

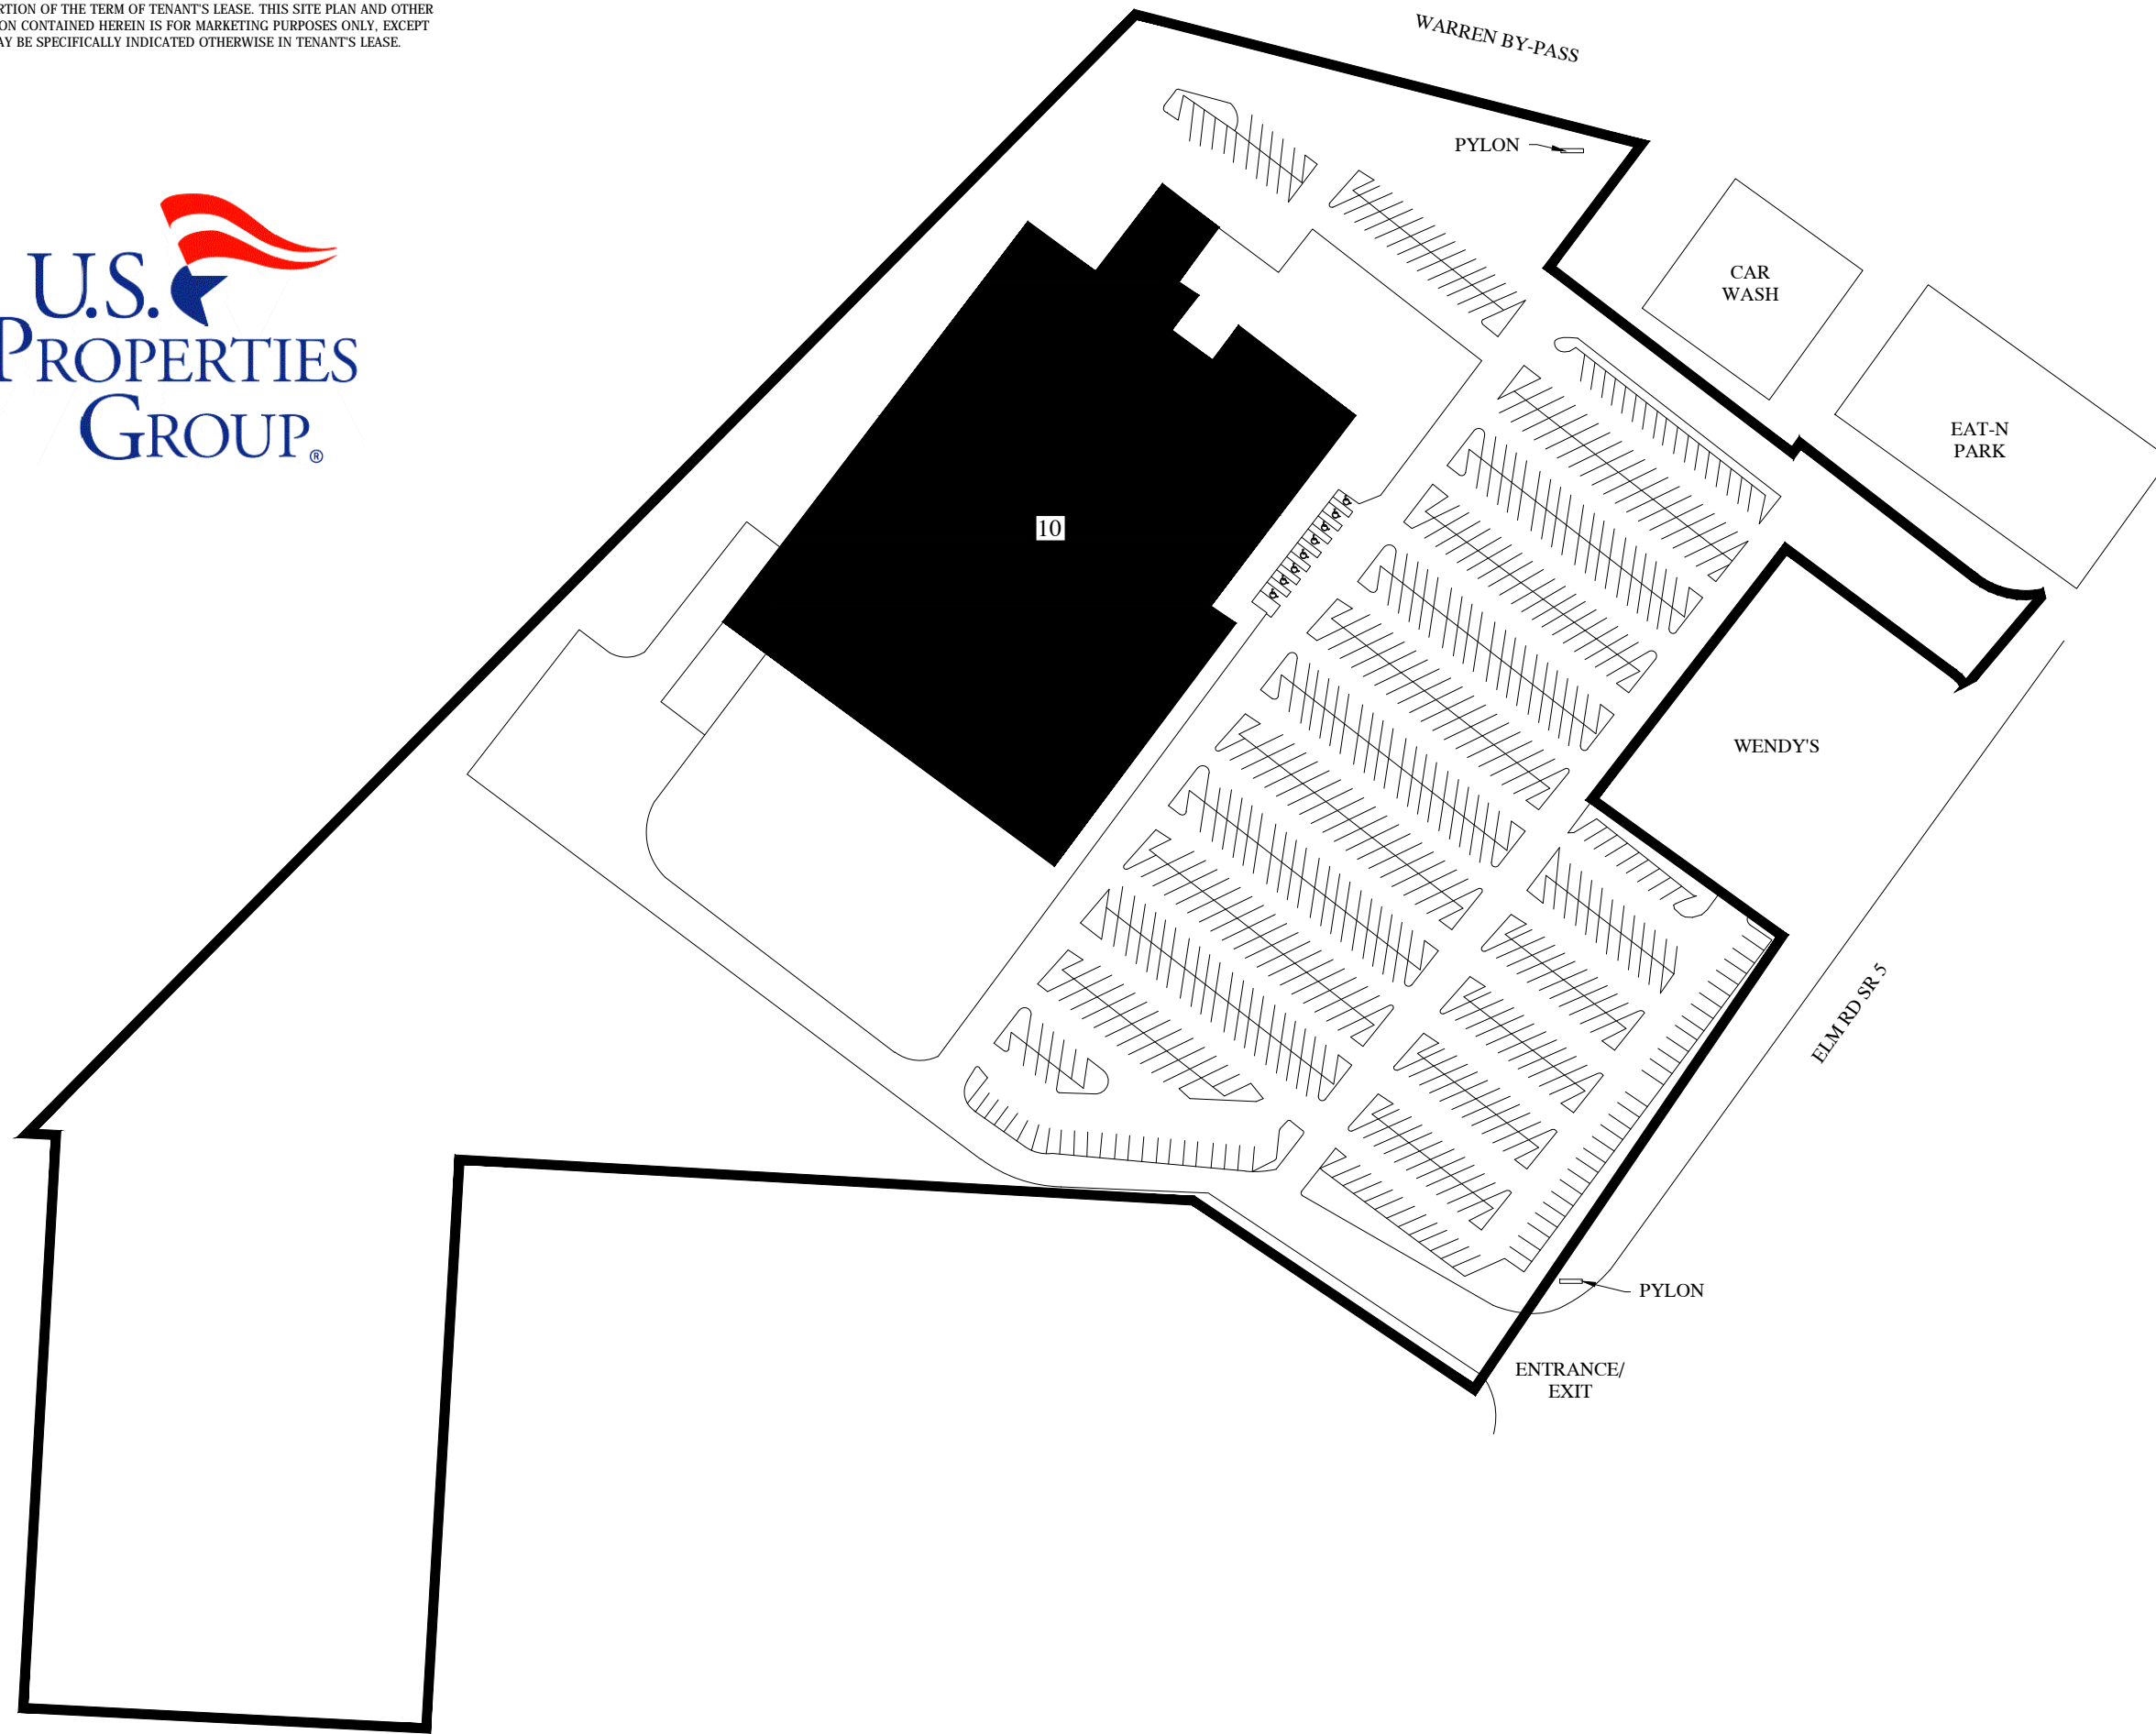

SPACE	NAME	AREA	LAYOUT
10	AVAILABLE	125,023 SF	-



U.S. PROPERTIES GROUP, INC. 3665 FISHINGER BLVD. HILLIARD, OH. 43026		
LOCATION:		
WARREN WARREN, OH TRUMBULL COUNTY		
AC.	G.L.A.	DATE
21.181	125,023	7-1-11
PARKING: 581 TOTAL SPACES (561 STANDARD, 20 HANDICAP)		
PURCHASED 2008		
SCALE: AS NOTED	CAD FILE NAME: WARREN	SHEET 1 OF 1